

# PAWN PLAZA

725 S. LAS VEGAS BLVD. • LAS VEGAS, NV



DAN HUBBARD  
Senior Director  
702.688.6934  
dhubbard@comre.com

ERIC ROGOSCH  
Director  
702.688.6956  
erogosch@comre.com

JASON PARK  
Associate  
702.688.6928  
jpark@comre.com

 CUSHMAN &  
WAKEFIELD  
Commerce






**PAWN PLAZA** is a new, 2-story, open-air retail project, located in downtown Las Vegas, next door to the World Famous Gold and Silver Pawn Shop, home of History's No. 1 show - "Pawn Stars." The new plaza will be constructed of ultra-modern, modular "cube" units, ranging in size from 288 sq.ft. (12' x 24') to as large as 1,152 sq.ft. (32' x 36'), and will feature 10 foot or 12 foot ceiling heights, large LED signage, covered deck/patios, and up to 16 exclusive restaurants and retail shops.

The new plaza will cater to locals as well as the 80,000+ people per month that visit the World Famous Gold & Silver Pawn Shop, hoping to catch a glimpse of the "Pawn Stars."


Pawn Stars debuted on History in 2009 and continues to be their most popular show. As of 2014, Pawn Stars is aired in over 160 countries and in 39 different languages.

## PAWN PLAZA




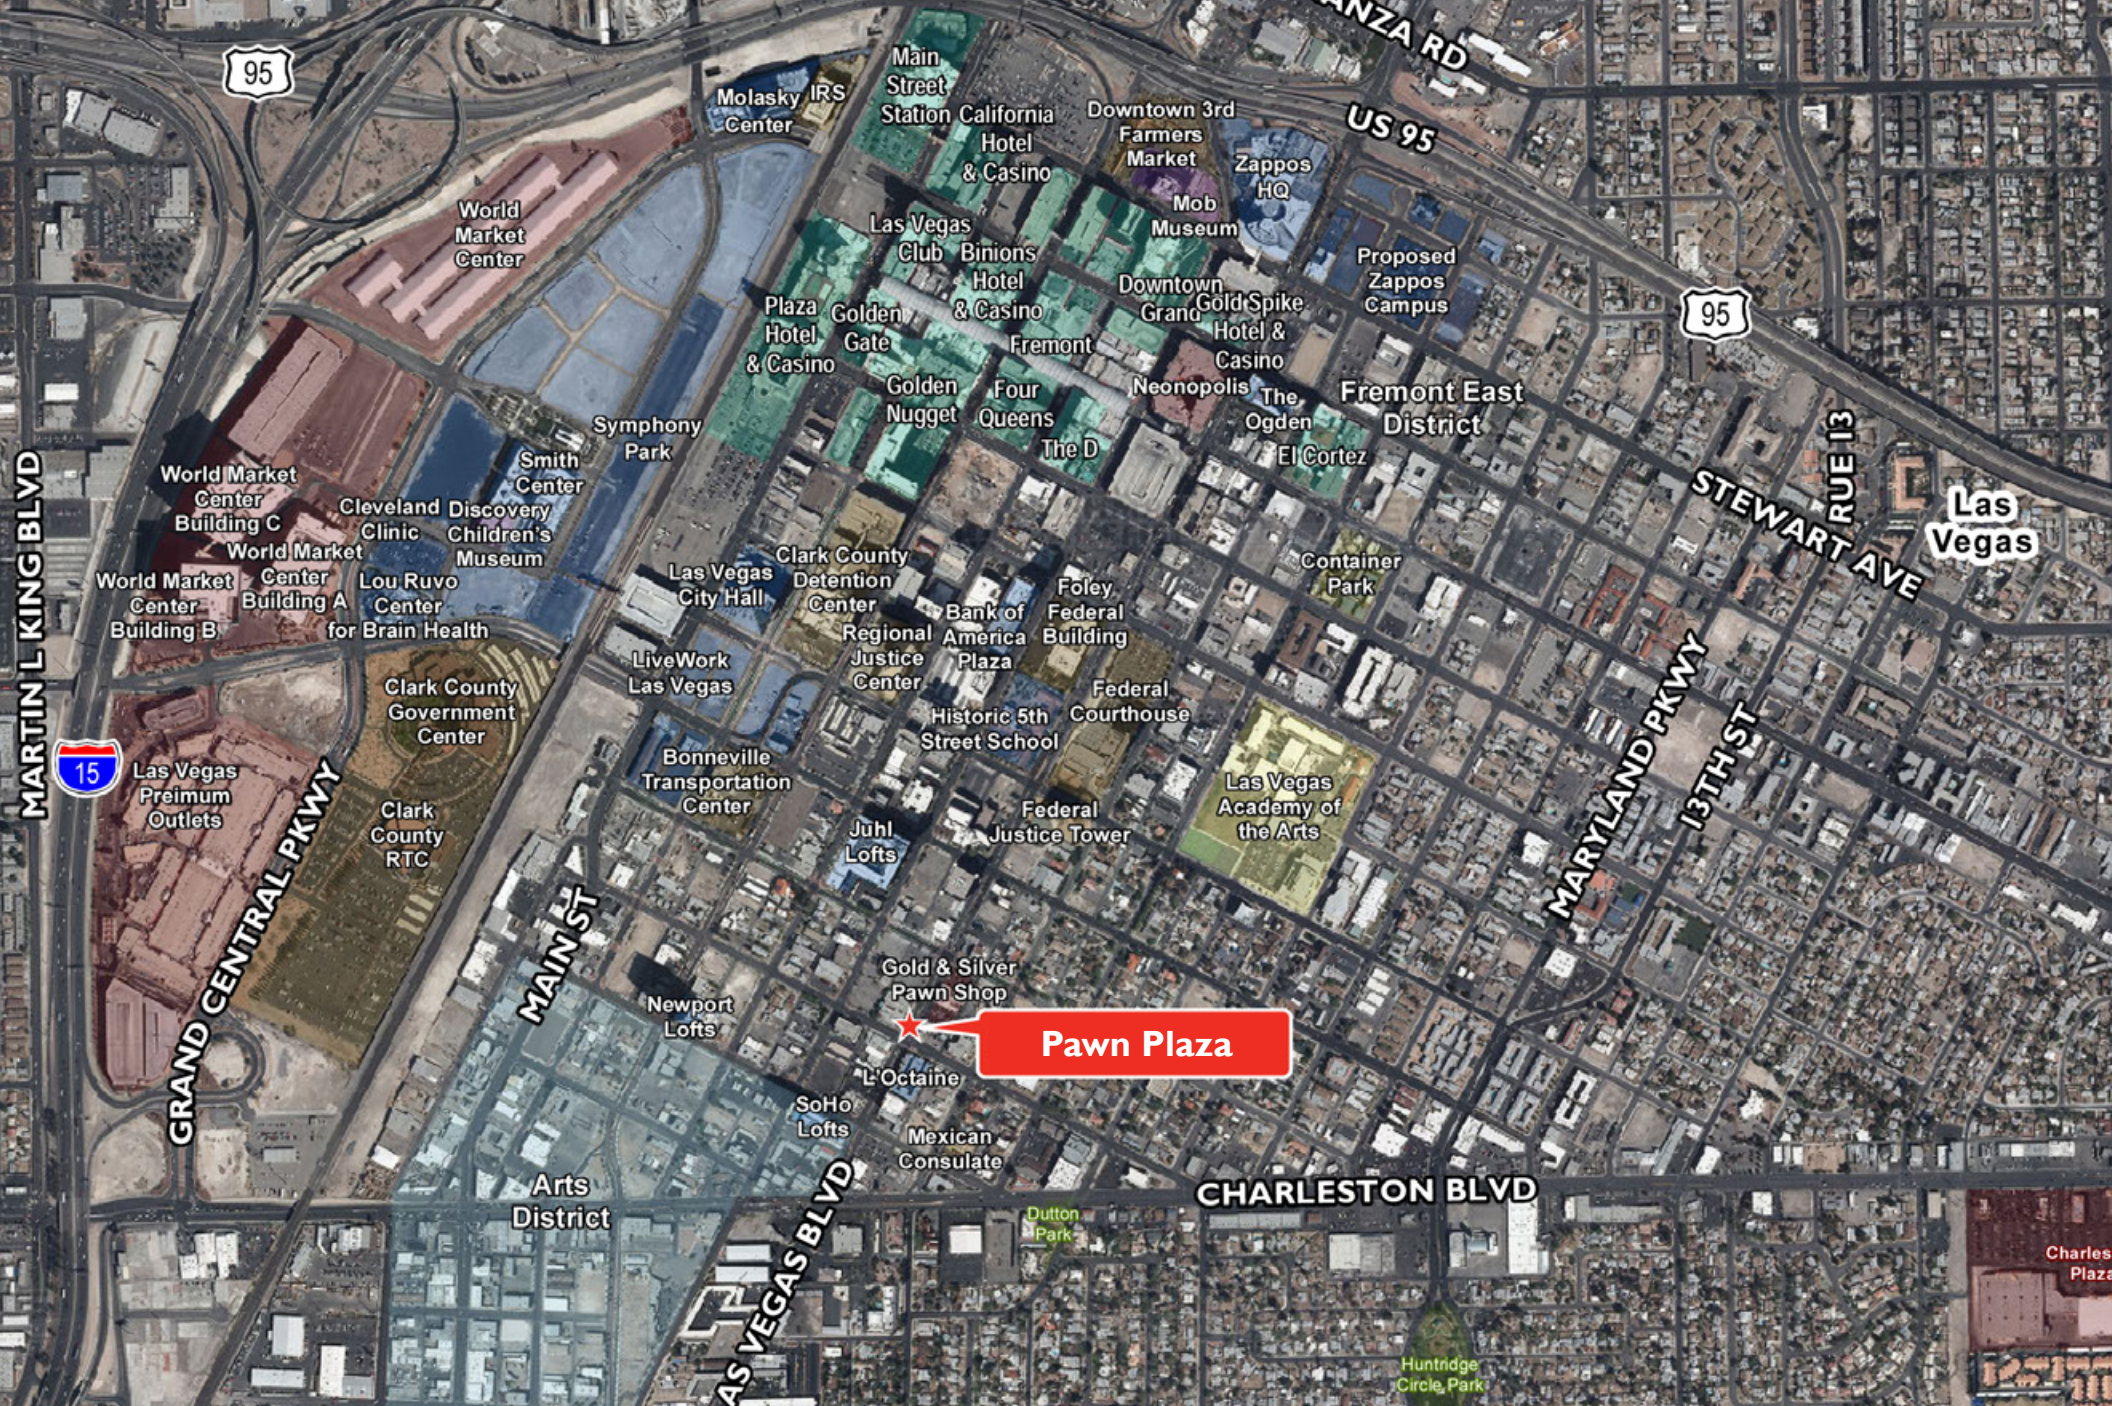



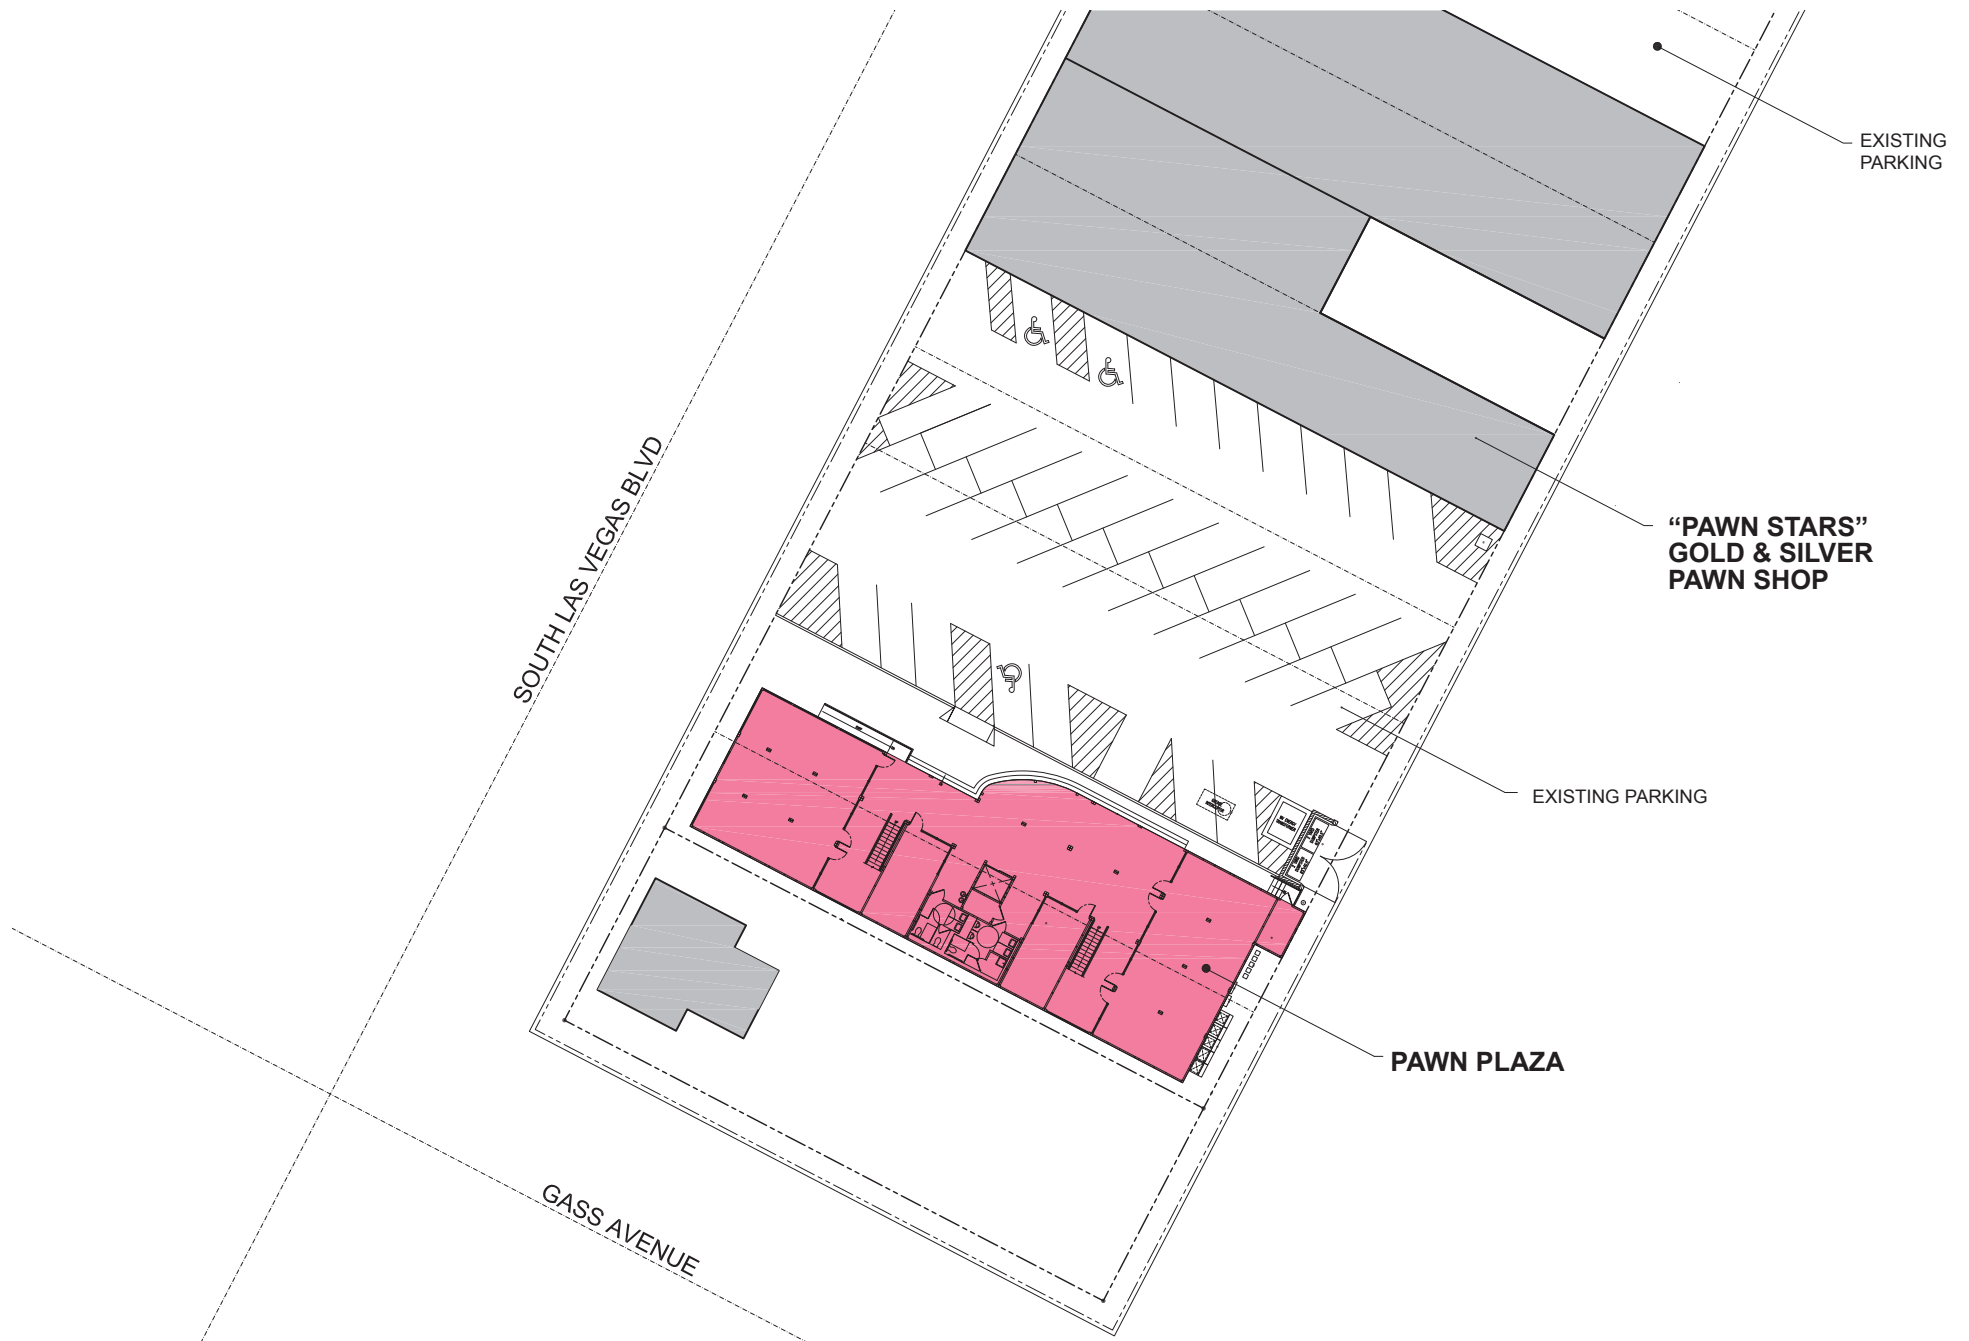


# PAWN PLAZA

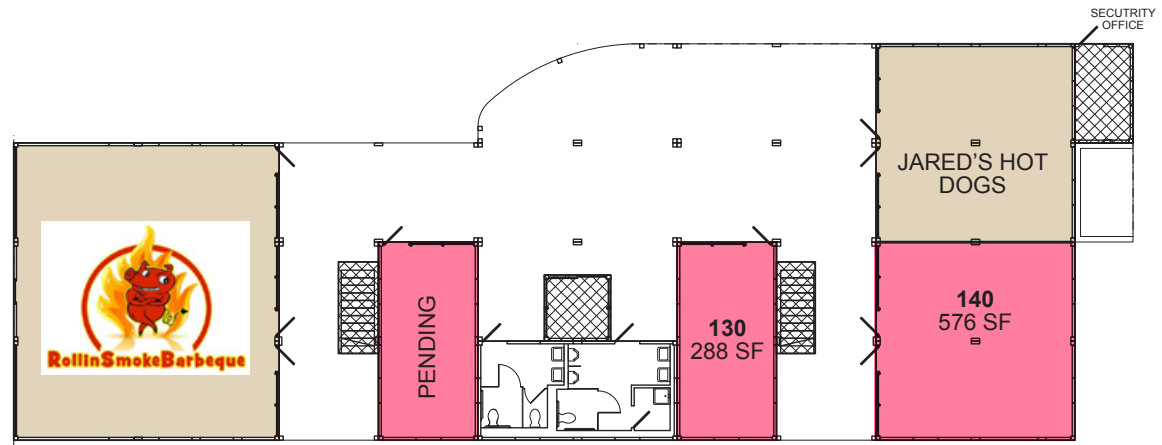

# 1 FIRST FLOOR PLAN

SCALE : 1/8" = 1'-0"

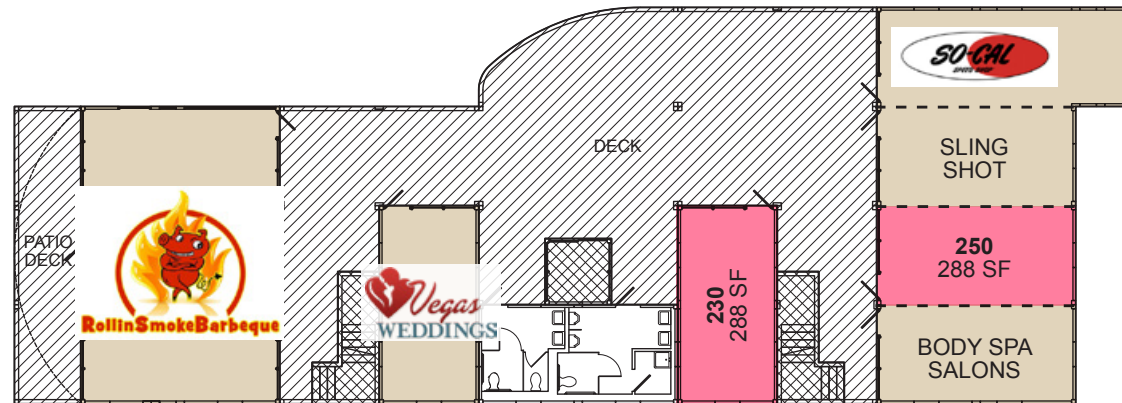

# 2 SECOND FLOOR PLAN

SCALE : 1/8" = 1'-0"



AVAILABLE

# PAWN PLAZA

725 S. LAS VEGAS BLVD. • LAS VEGAS, NV



**DAN HUBBARD**  
Senior Director  
702.688.6934  
dhubbard@comre.com

**ERIC ROGOSCH**  
Director  
702.688.6956  
erogosch@comre.com

**JASON PARK**  
Associate  
702.688.6928  
jpark@comre.com

**CUSHMAN & WAKEFIELD | COMMERCE**  
3773 Howard Hughes Parkway, Suite 100 S  
Las Vegas, Nevada 89169  
(702) 796 7900 [www.comre.com](http://www.comre.com)

 **CUSHMAN &  
WAKEFIELD**  
Commerce

©2014, Commerce Real Estate Solutions. Disclaimer: The above information is given with the obligation that all negotiations relating to the purchase, renting, or leasing of the property described above shall be conducted through Commerce Real Estate Solutions. No warranty or representation, express or implied, is made as to the accuracy of the information contained herein, and same is submitted subject to errors, omissions, change of price, rental or other encumbrances, withdrawal without notice, and to any special listing conditions imposed by the seller. Prospective buyers should conduct their own due diligence. Some aerial photography by DigitalGlobe or Aerials Express. path: K:\1 - Projects\Las Vegas Office\Dan Hubbard\Flyers\725 s LVB